


LULA ASSEMBLY OF PRAISE

6158 Carter Street
Lula, Georgia 30554

Classroom Addition

2,535 Square Feet

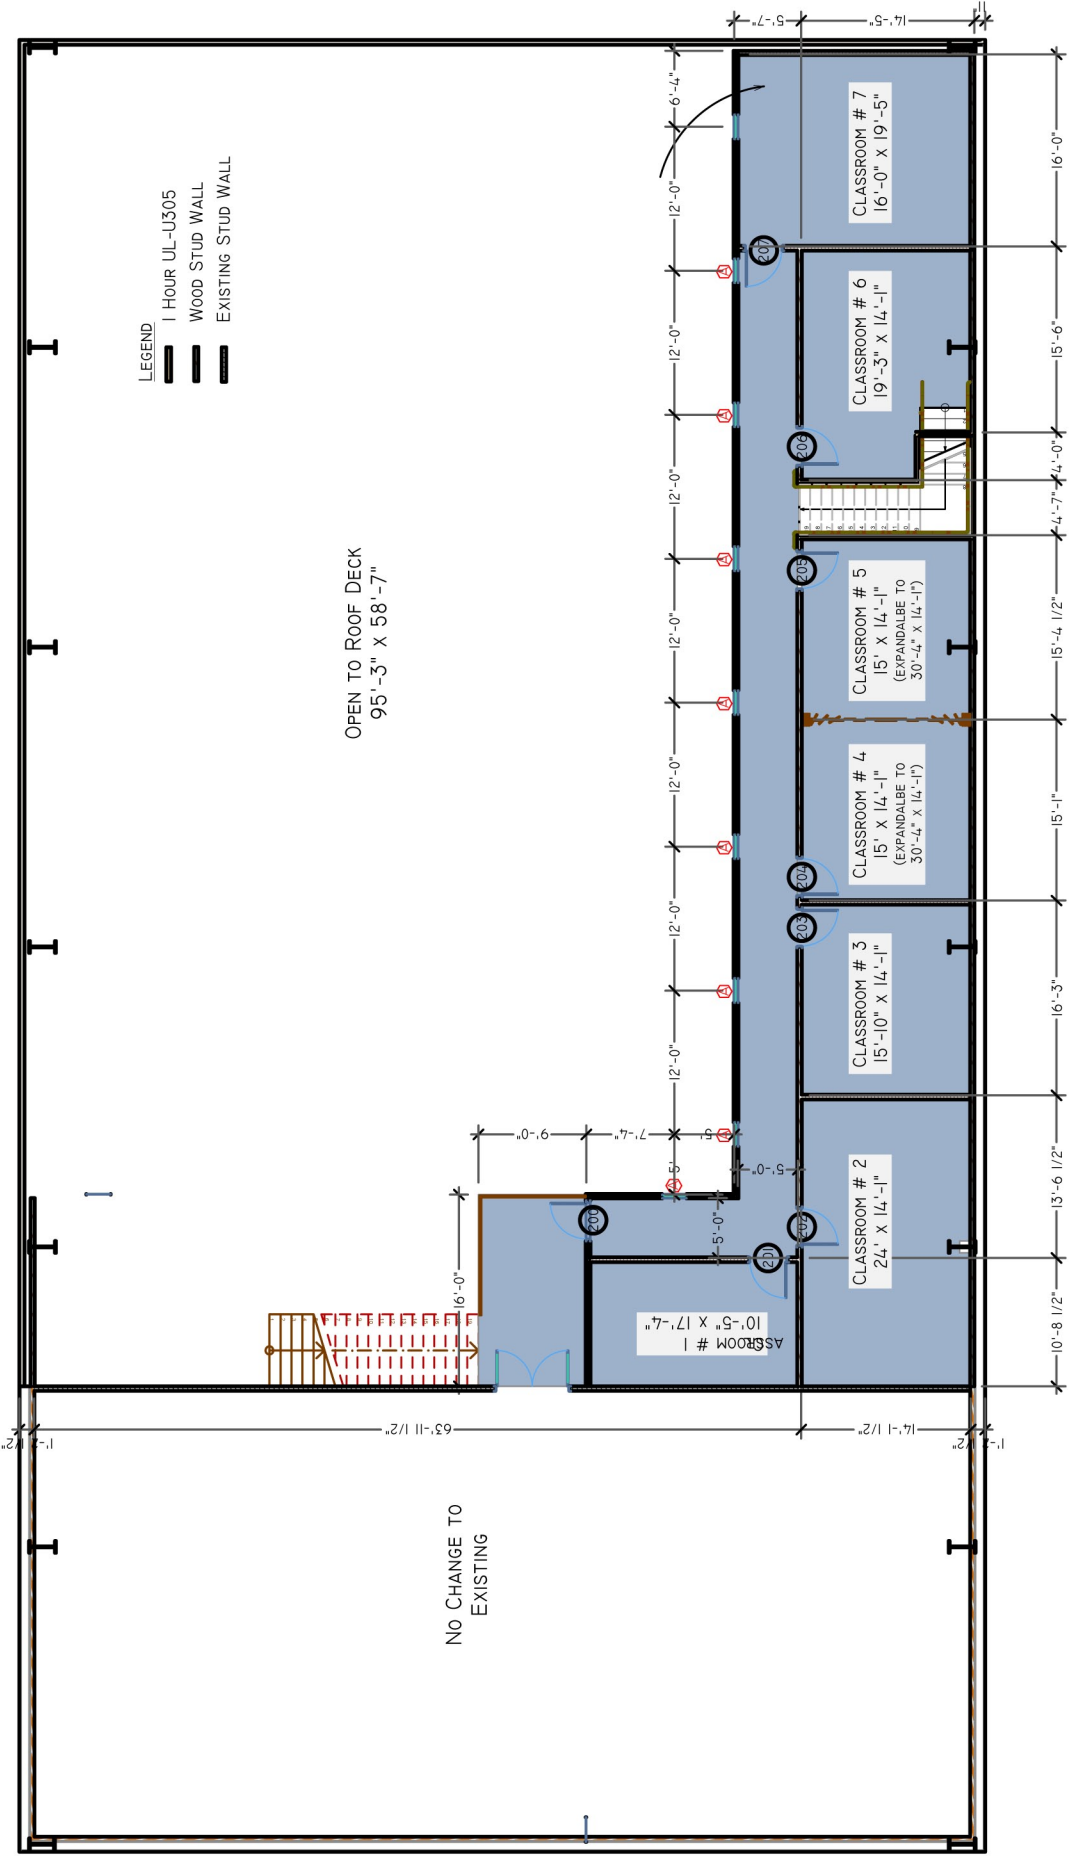

- LEGEND**
- 1 Hour UL-US05
 - WOOD STUD WALL
 - EXISTING STUD WALL

OPEN TO ROOF DECK
95'-3" X 58'-7"

NO CHANGE TO
EXISTING

CLASSROOM # 1
10'-5" X 17'-4"

CLASSROOM # 2
24' X 14'-1"

CLASSROOM # 3
15'-10" X 14'-1"

CLASSROOM # 4
15' X 14'-1"
(EXPANDED TO
30'-4" X 14'-1")

CLASSROOM # 5
15' X 14'-1"
(EXPANDED TO
30'-4" X 14'-1")

CLASSROOM # 6
19'-3" X 14'-1"

CLASSROOM # 7
16'-0" X 19'-5"